






MD 235 IS ASSUMED TO RUN  
IN NORTH-SOUTH DIRECTION


PROPOSED SIGNS

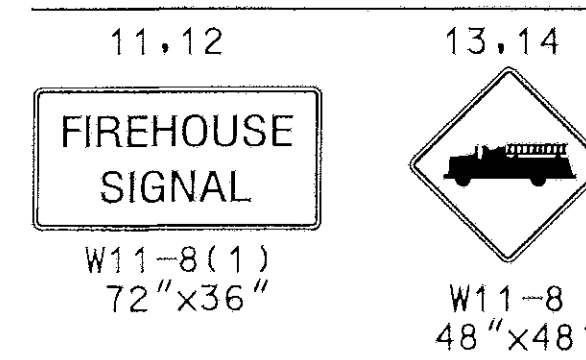

PROPOSED SIGNALS

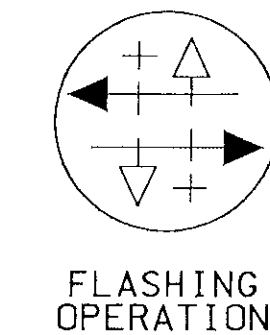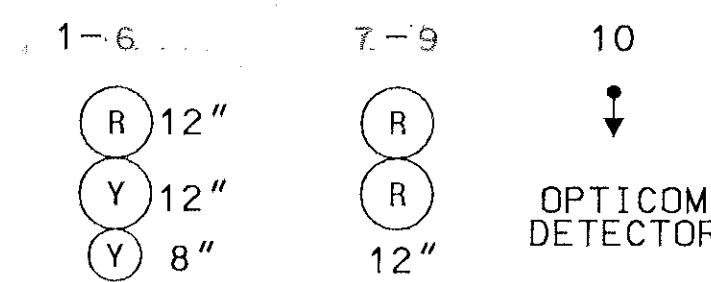

FLASHING  
OPERATION

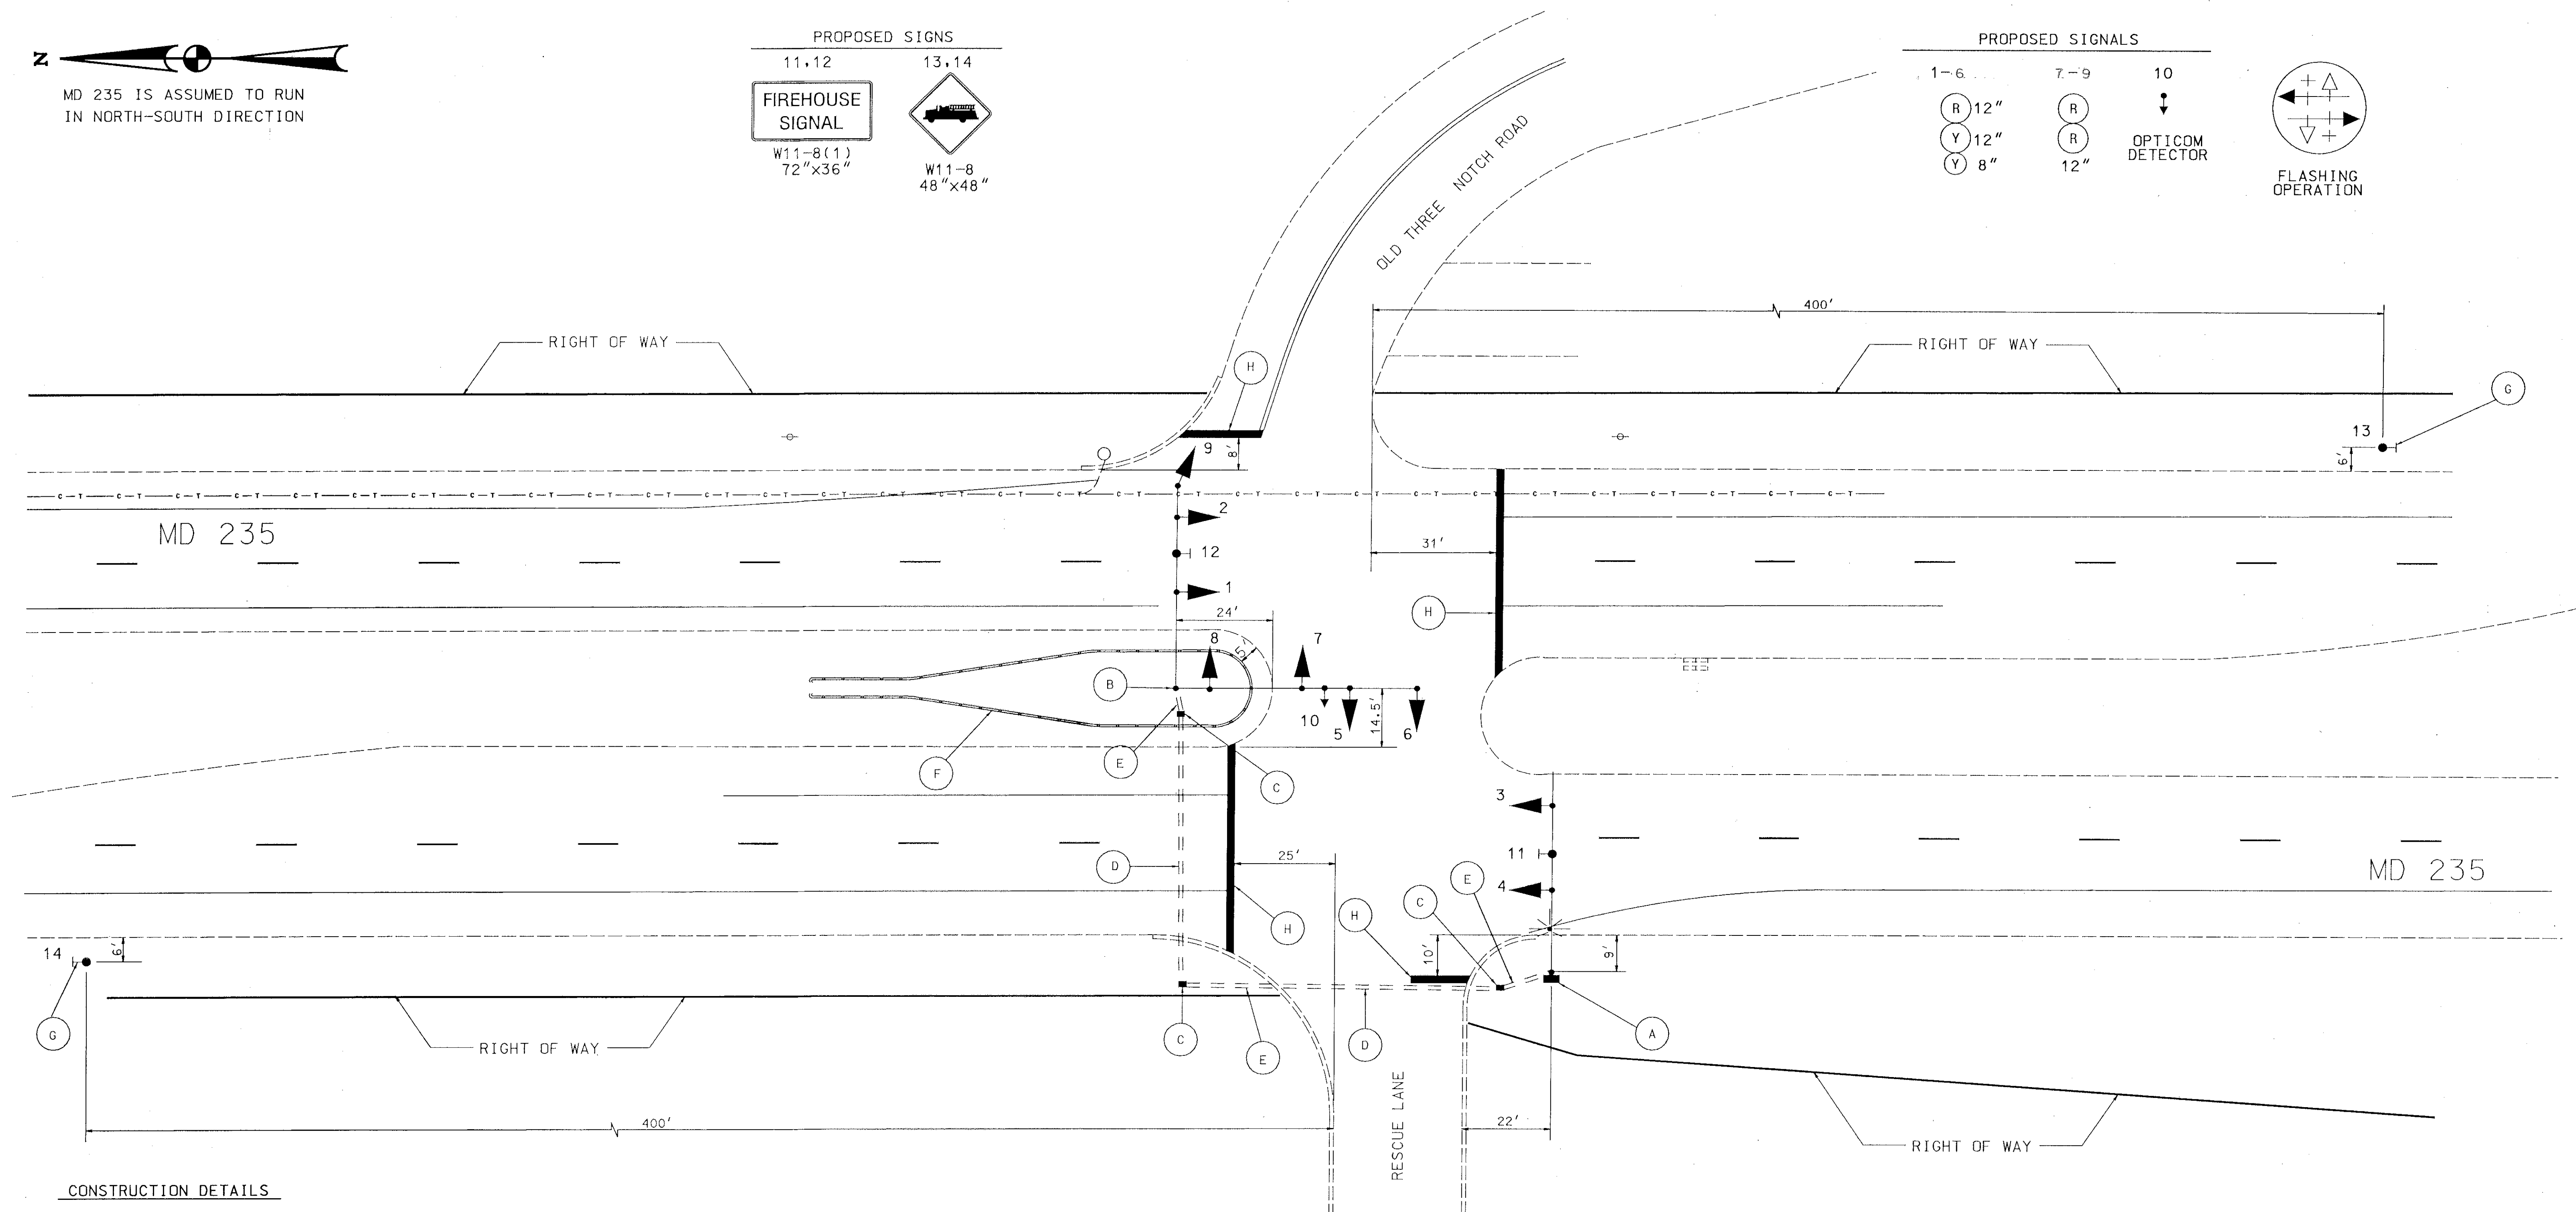

CONSTRUCTION DETAILS

- INSTALL 27' GALVANIZED STEEL POLE WITH A 50 FT MAST ARM, TRAFFIC SIGNAL HEADS, SIGN, 15' STREET LIGHTING ARM WITH 250 WATT HPS LUMINAIRE, POLE MOUNTED CABINET AND CONTROLLER.
- INSTALL 27' GALVANIZED STEEL POLE WITH TWIN (60FT/50FT) MASTS ARMS, TRAFFIC SIGNAL HEADS, SIGN, AND OPTICOM DETECTOR.
- INSTALL HANDHOLE.
- INSTALL 3" SCHEDULE 80 PVC CONDUIT-BORED.
- INSTALL 3" SCHEDULE 80 PVC CONDUIT-TRENCHED.
- INSTALL GUARD RAIL.
- INSTALL GROUND MOUNTED SIGN.
- INSTALL 24" STOP LINE.

UTILITY LEGEND

- |       |                  |
|-------|------------------|
| — G — | GAS MAIN         |
| — W — | WATER MAIN       |
| — S — | SEWER MAIN       |
| — E — | ELECTRIC CABLES  |
| — A — | AERIAL CABLES    |
| — T — | TELEPHONE CABLES |

REVISIONS	APPROVALS
	<i>Bruce Thompson</i> 11-2-99 TEAM LEADER, TRAFFIC ENGINEERING DESIGN DIVISION
	<i>[Signature]</i> 11/2/99 ASST. CHIEF TRAFFIC ENGINEERING DESIGN DIVISION
	<i>[Signature]</i> 11-2-99 CHIEF, TRAFFIC ENGINEERING DESIGN DIVISION
	<i>[Signature]</i> 11-2-99 DIRECTOR, TRAFFIC & SAFETY



MARYLAND DOT - STATE HIGHWAY ADMINISTRATION  
Office of Traffic & Safety  
TRAFFIC ENGINEERING DESIGN DIVISION  
MD 235 AND OLD THREE NOTCH ROAD/RESCUE LANE AT  
HOLLYWOOD VOLUNTEER FIRE DEPARTMENT

DRAWN BY: D.DICKERSON/GLYNIS	F.A.P. NO. AC-STPG-0005(686)E	TS NO. 3965	SHEET NO. 1 OF 2
CHECKED BY: BRUCE THOMPSON	S.H.A. NO. SM799A23/B53	T.I.M.S. NO. D 338	
SCALE: 1" = 20'	COUNTY: ST. MARY'S		
DATE: OCTOBER 29, 1999	LOG MILE: 1823502.21		